




# GUILDFORD NORTH STREET MASTERPLAN

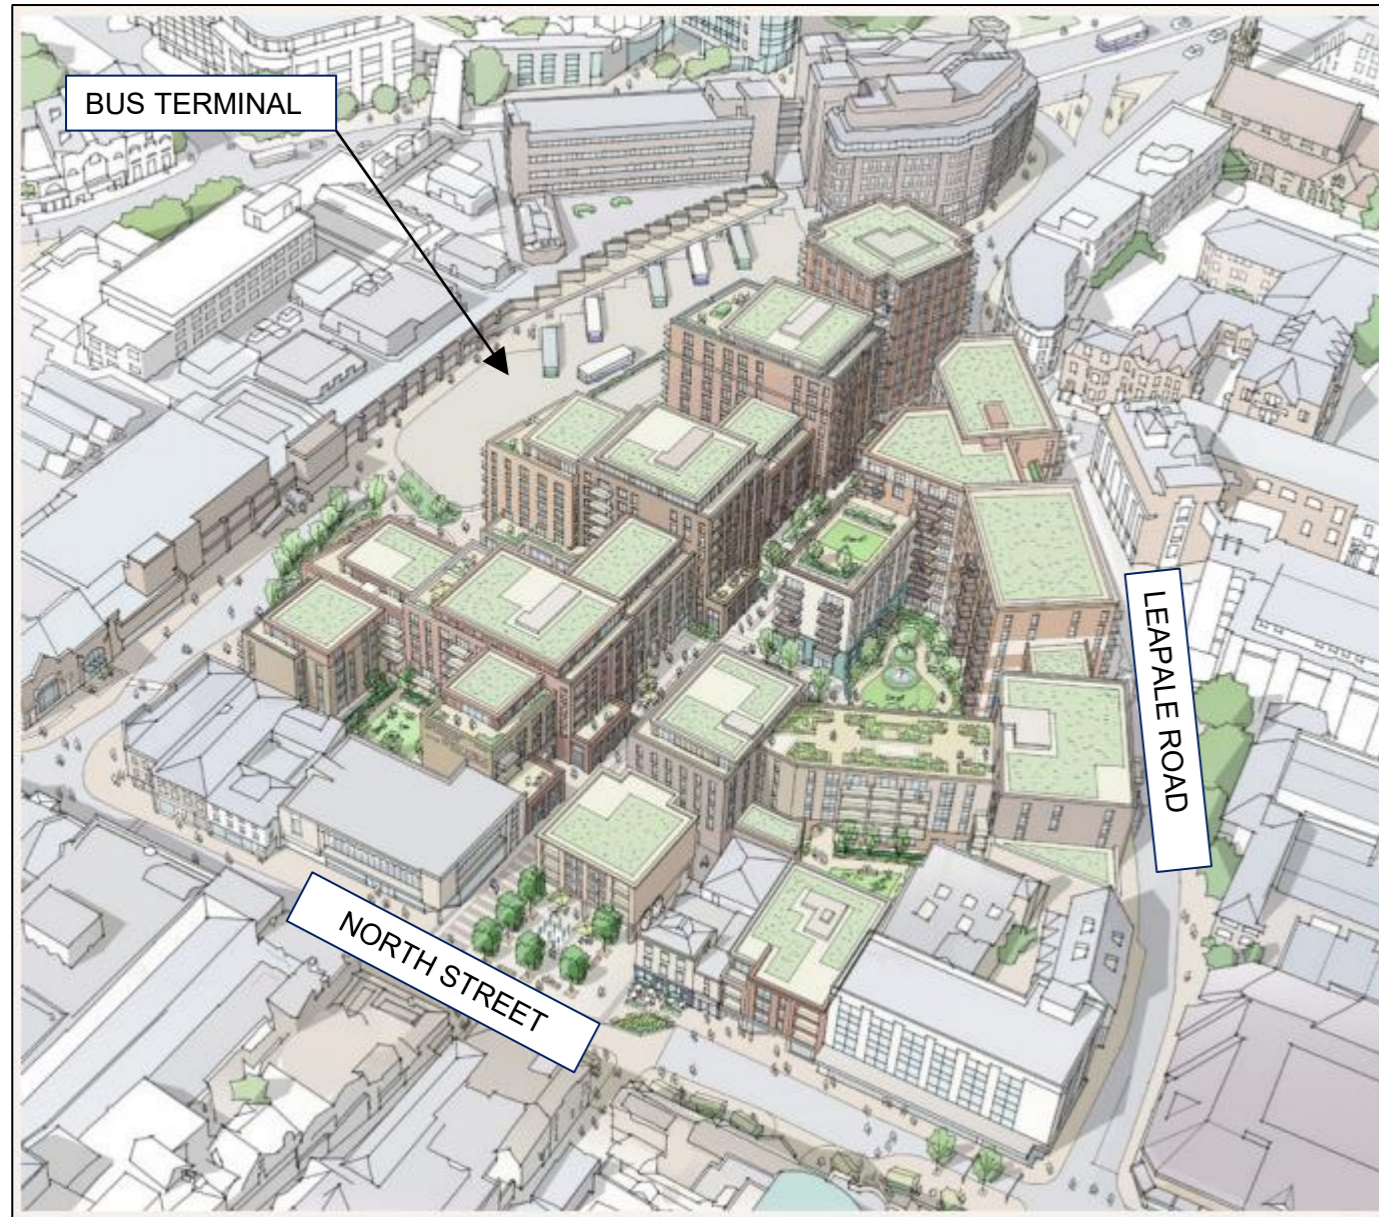

# GUILDFORD NORTH STREET REGENERATION (HIGHWAY IMPROVEMENT WORKS, AND PEDESTRIANISATION) SUPPLEMENTARY INFORMATION BULLETIN

May/June 2026 (BULLETIN No.9)




## LOCATION DETAILS

OS X (Eastings)	499585
OS Y (Northings)	149631
Nat Grid	SU995496 / SU9958549631
Nearest Post Code	GU1 4PU
Lat (WGS84)	N51:14:14 (51.23718018197939)
Long (WGS84)	W0:34:30 (-0.5749035782781772)
Lat,Long (WGS84)	51.23718018197939, -0.57490357827817
Lat (OSGB36)	N51:14:12 (51.236645529356714)
Long (OSGB36)	W0:34:24 (-0.5733587132476983)
Lat,Long (OSGB36)	51.236645529356714, -0.5733587132476
what3words	novel.amount.bother
Open Loc/Plus code	9C3X6CPG+V2H



**Leapale Road – Road closure (nightworks)**

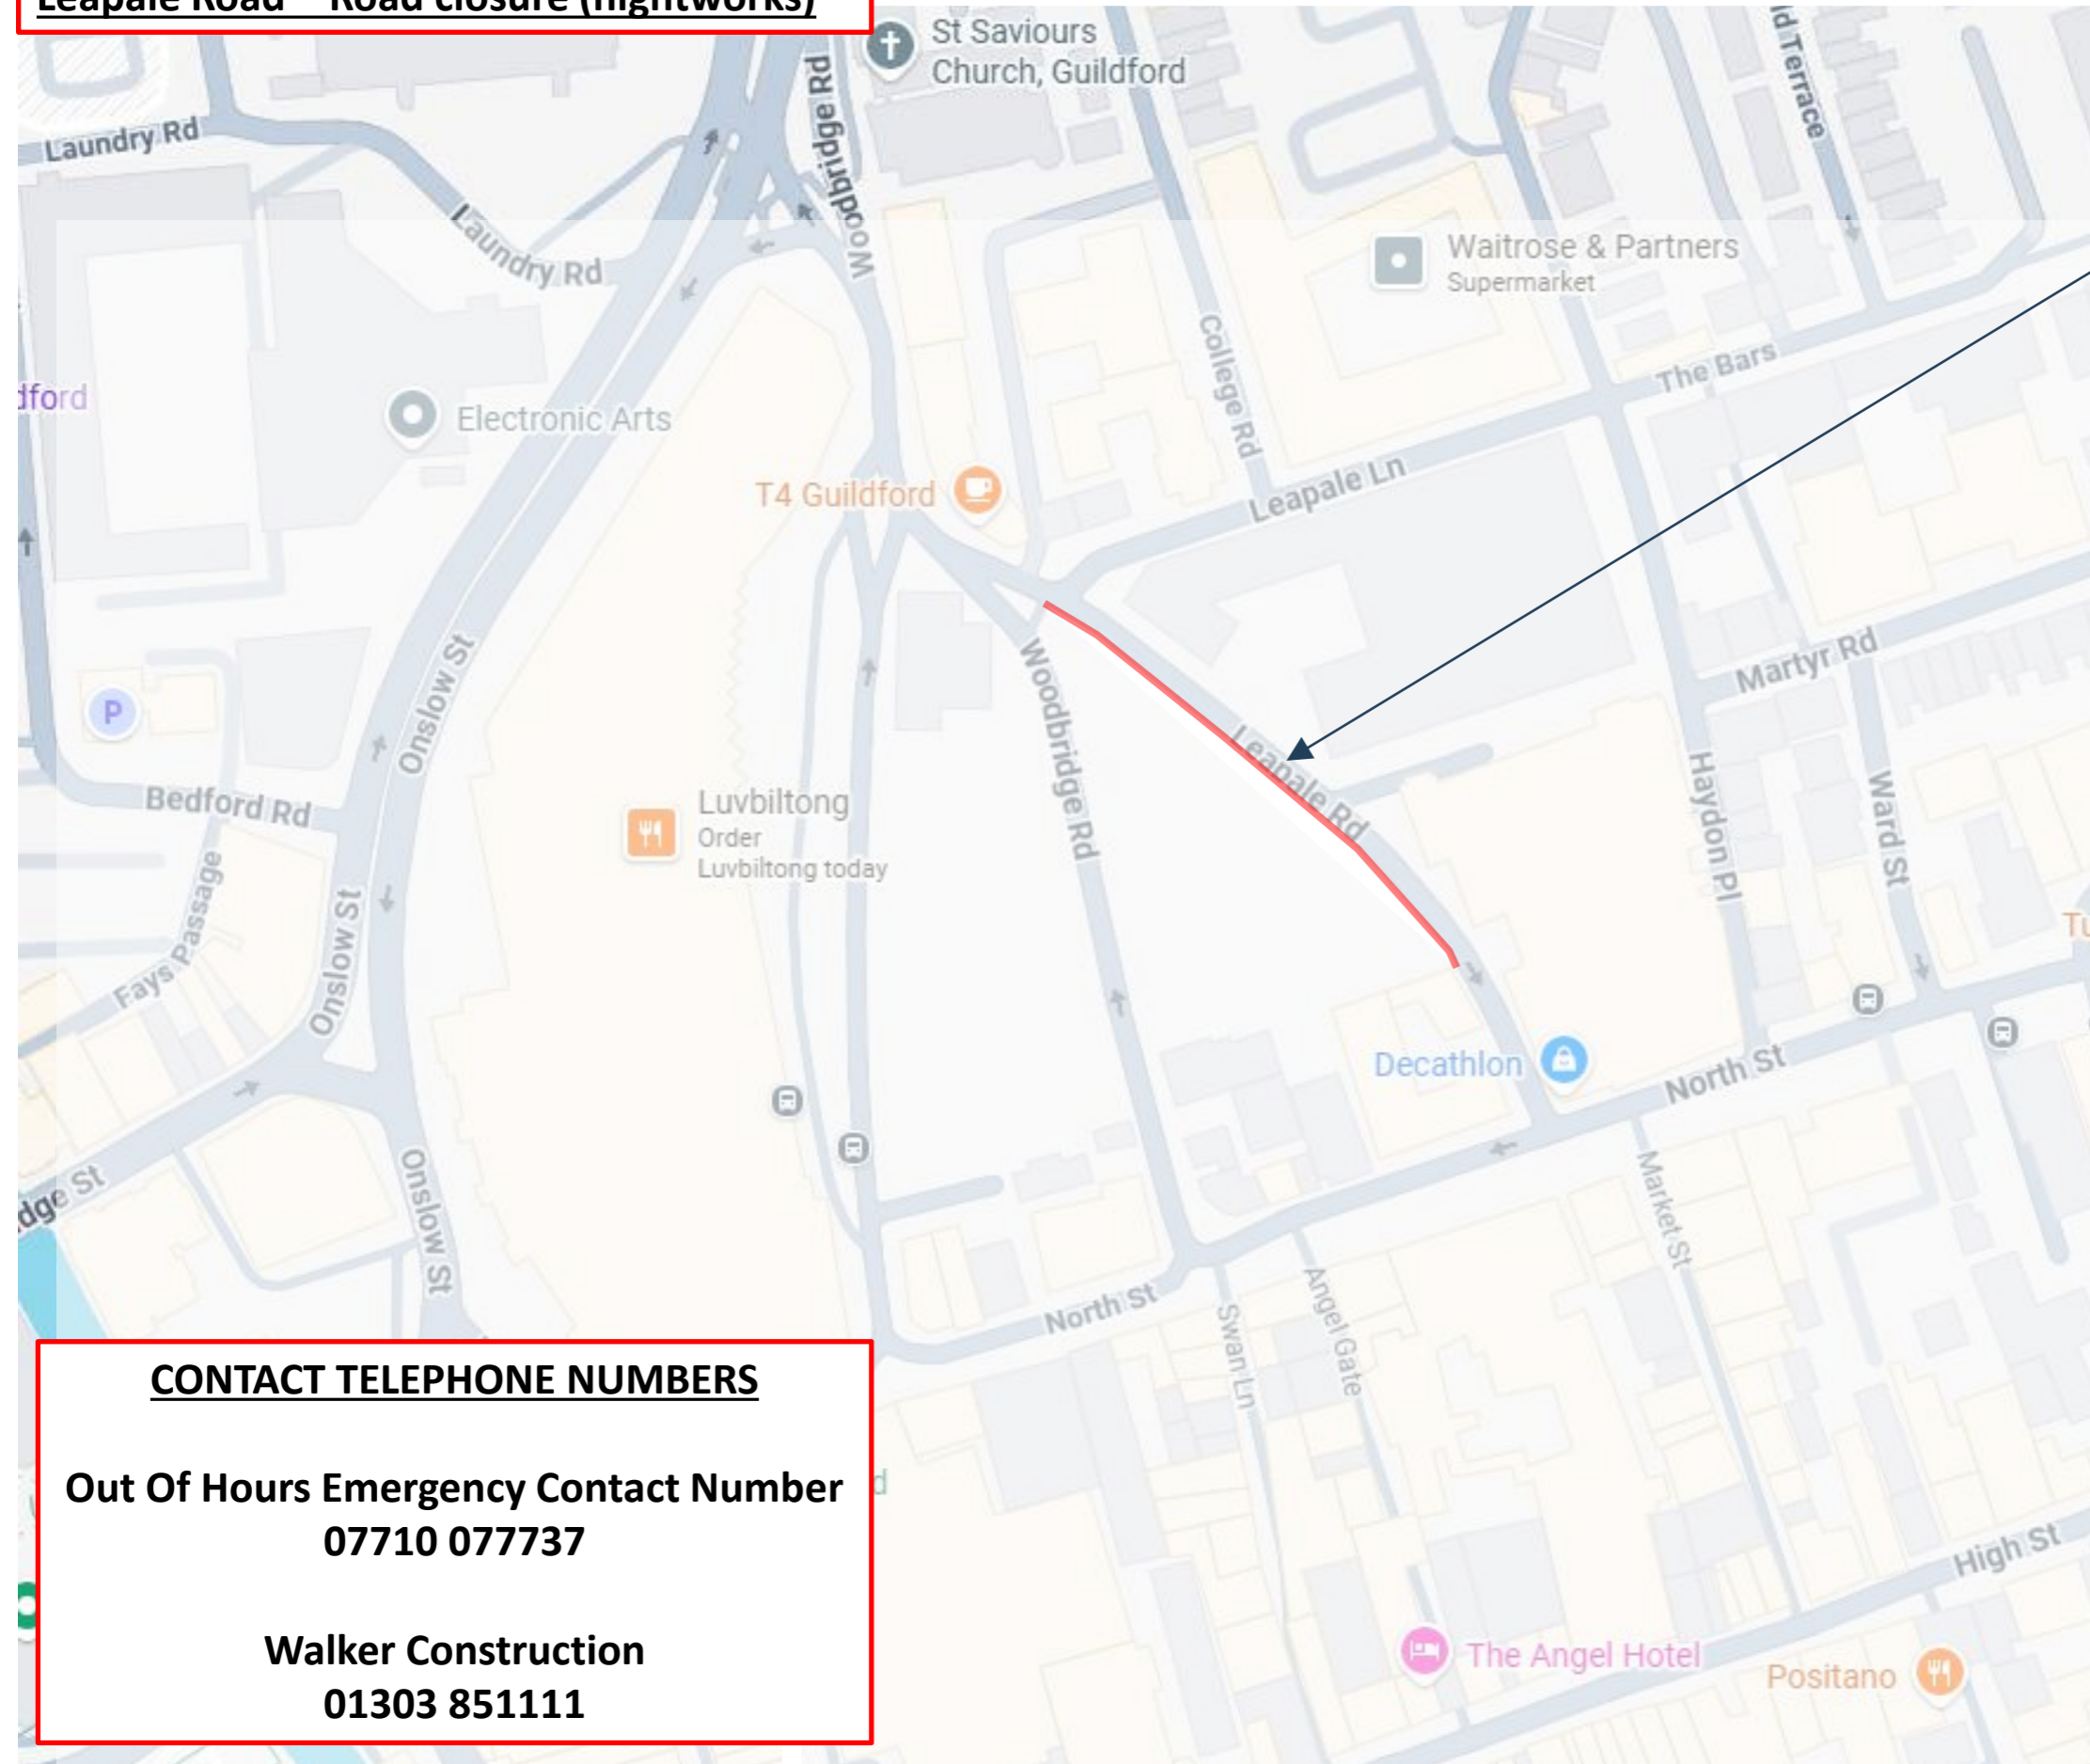

**LEAPALE ROAD WIDENING WORKS**

Works are currently progressing to install a new kerb line as part of the road widening works, in preparation for making Leapale Road two way. Details will be issued in June 2026 on how the new road will function.

Nightworks are planned for **1<sup>st</sup> June to 4<sup>th</sup> June between the hours of 20:00 – 05:00** to re-construct and surface the carriageway.


The car park on Leapale Road will remain in operation throughout. The diversion plan for traffic during the night closures can be found overleaf.

**CONTACT TELEPHONE NUMBERS**

**Out Of Hours Emergency Contact Number**  
**07710 077737**

**Walker Construction**  
**01303 851111**

### Diversion Plan

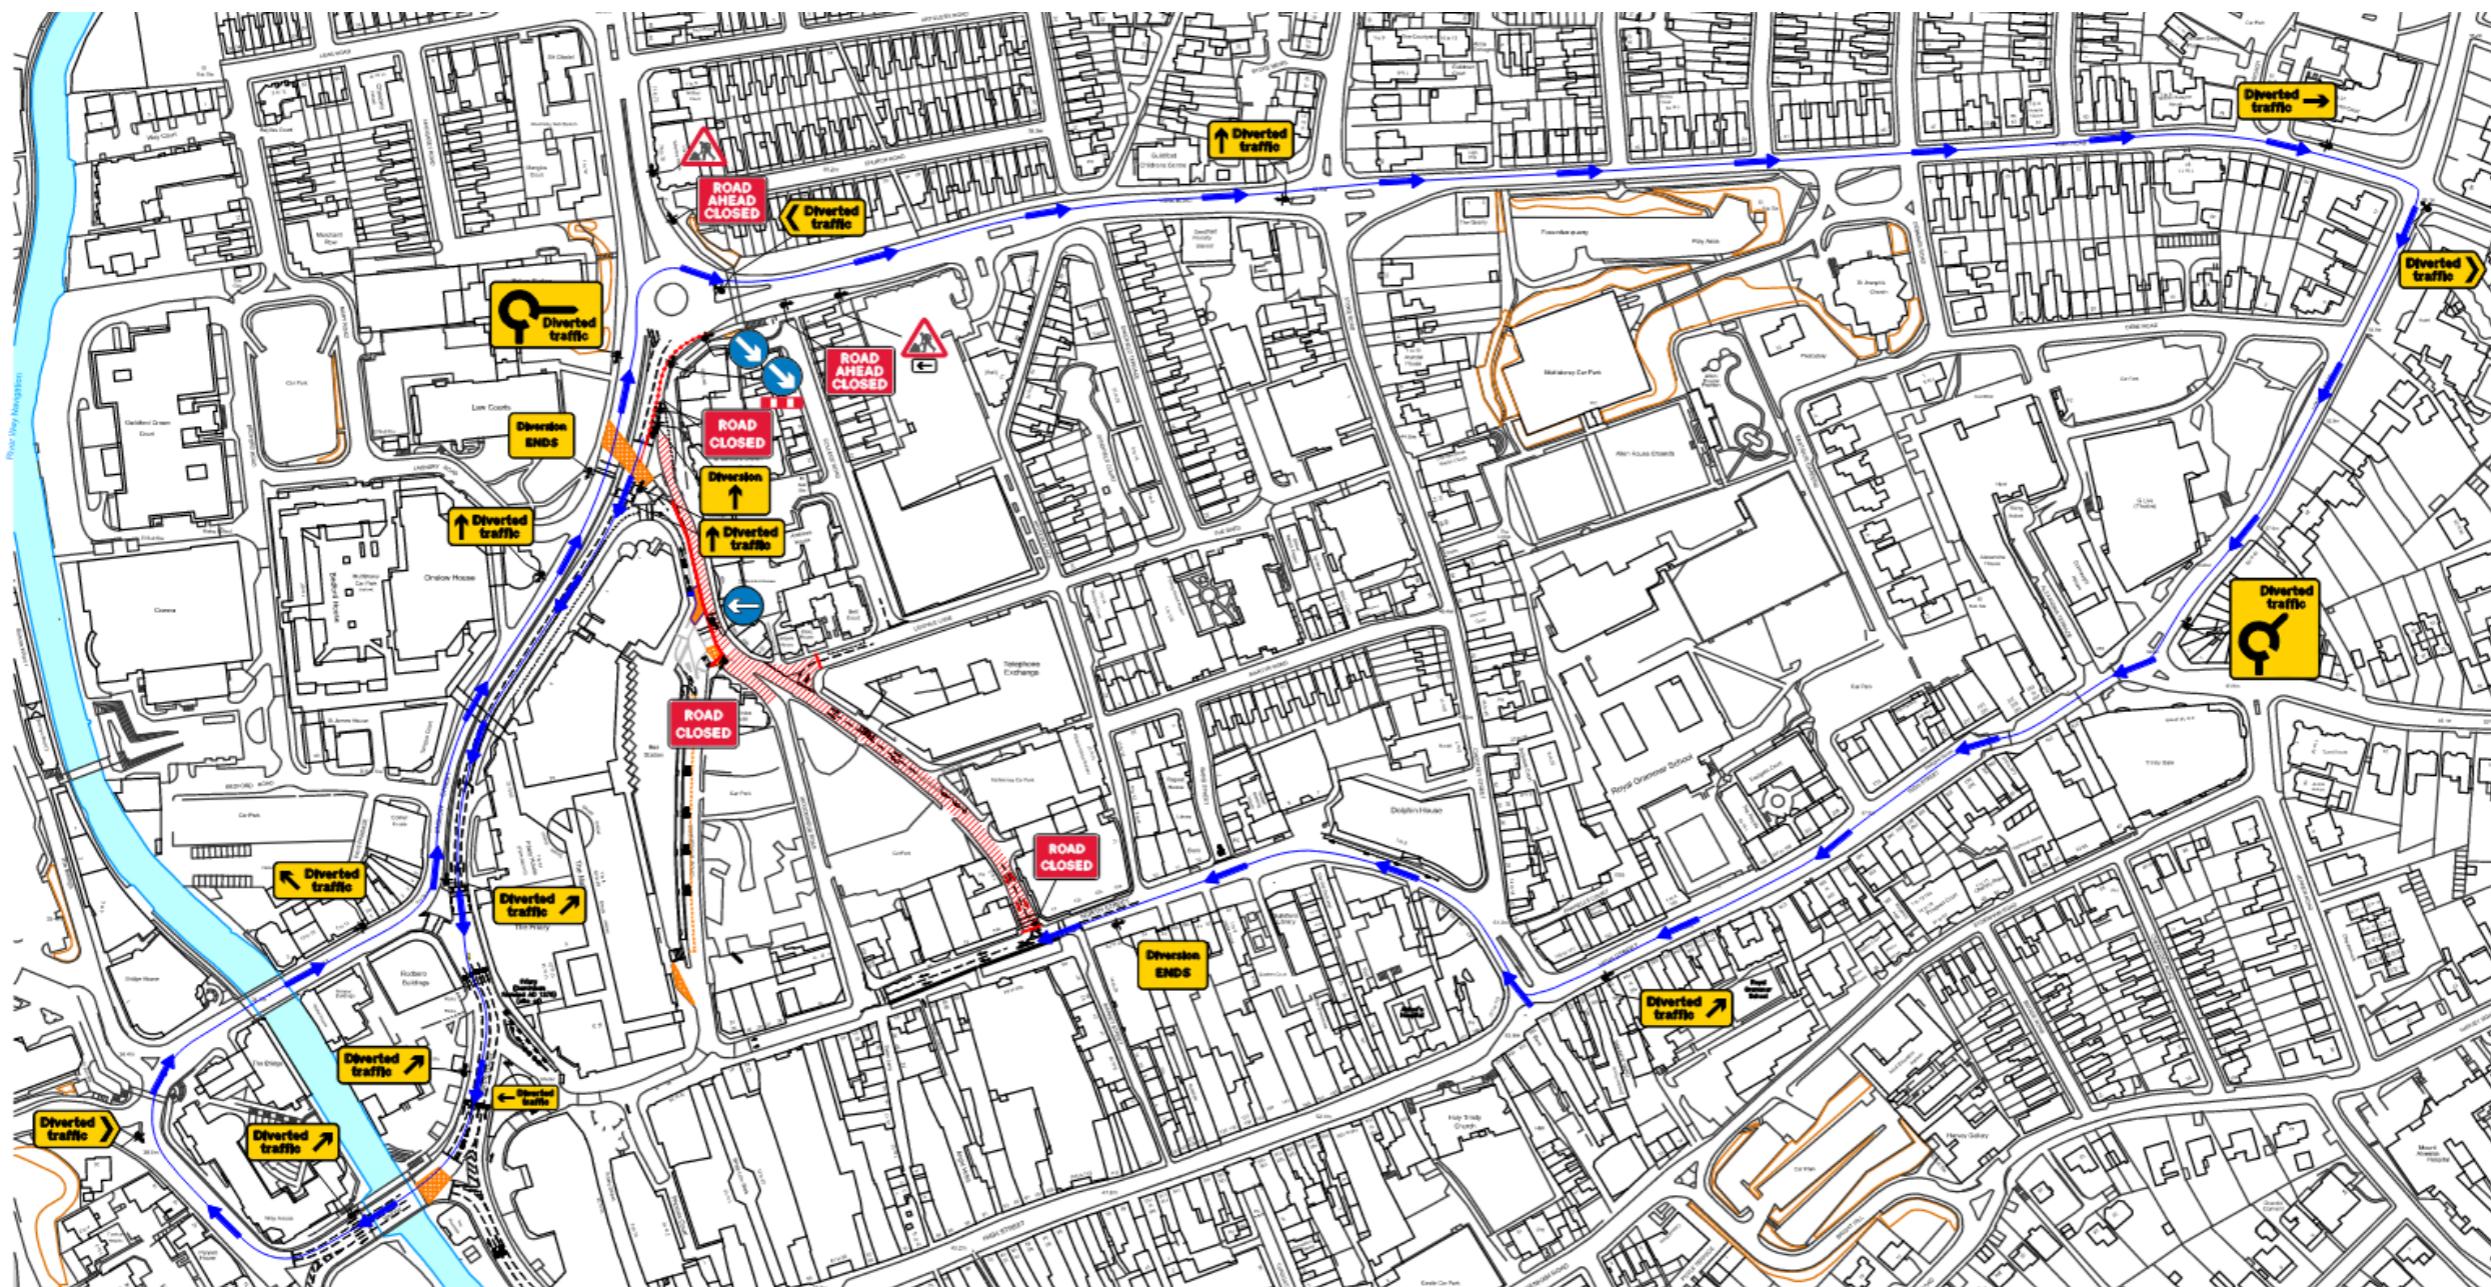

#### CONTACT TELEPHONE NUMBERS

Out Of Hours Emergency Contact Number  
07710 077737

Walker Construction  
01303 851111